



40 1/2" A.F.F. TO CENTER OF PULL/PUSH
49 7/8" TO CENTER OF LOCKSET

ULT5920 Series


Description: Sliding Doors

Function: Entrances

Detail: ALL

Scale: 3" = 1'-0"

SHEET 1 OF 2

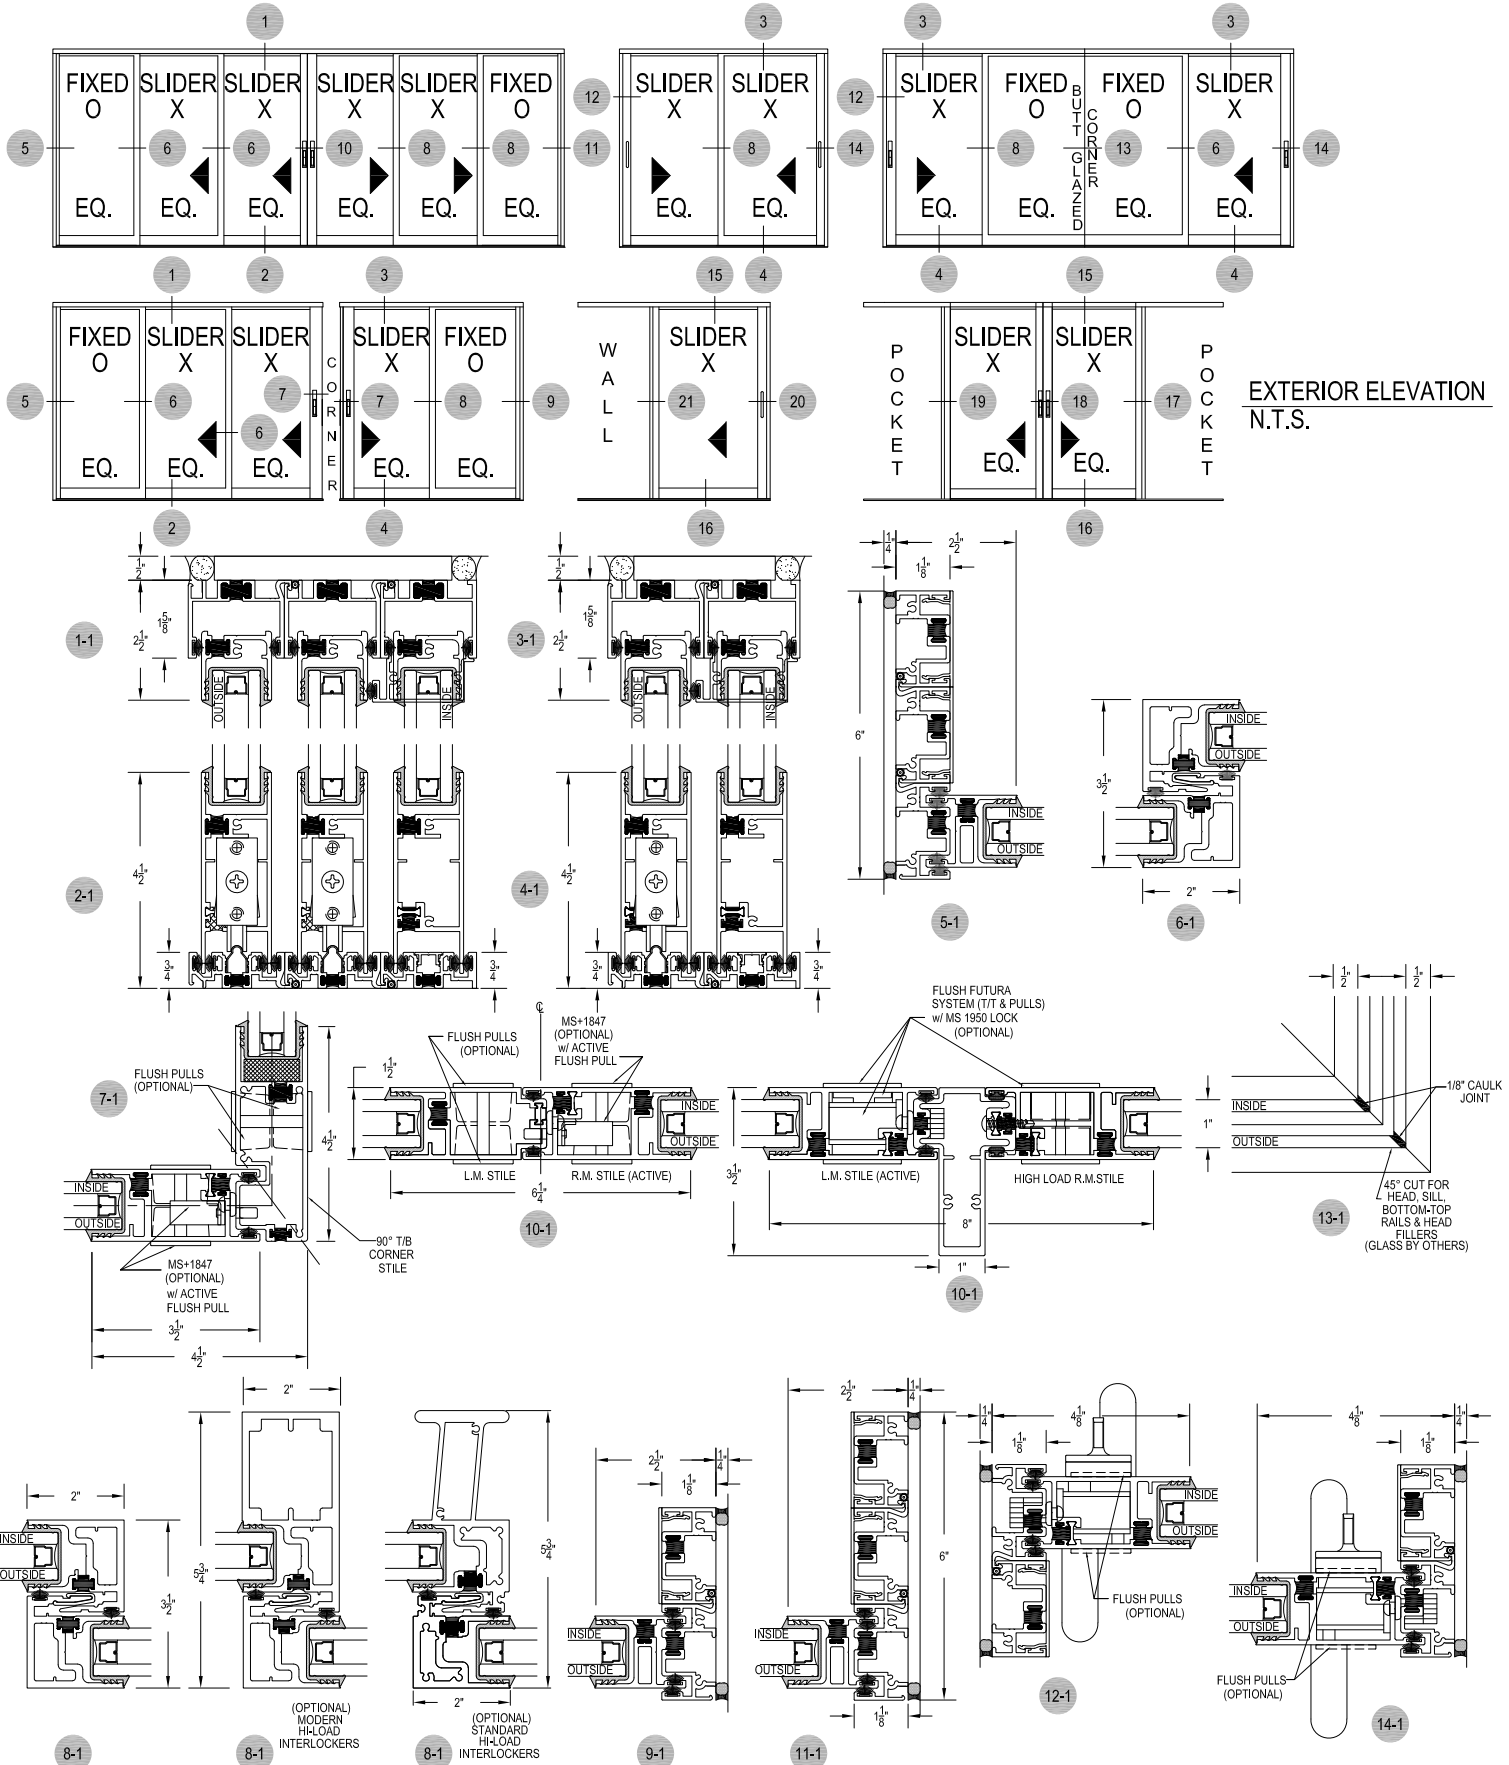

EXTERIOR ELEVATION
N.T.S.



40 1/2" A.F.F. TO CENTER OF PULL/PUSH
49 7/8" TO CENTER OF LOCKSET

ULT5920 Series

Description: Sliding Doors

Function: Entrances

Detail: ALL

Scale: 3" = 1'-0"

SHEET 2 OF 2

